


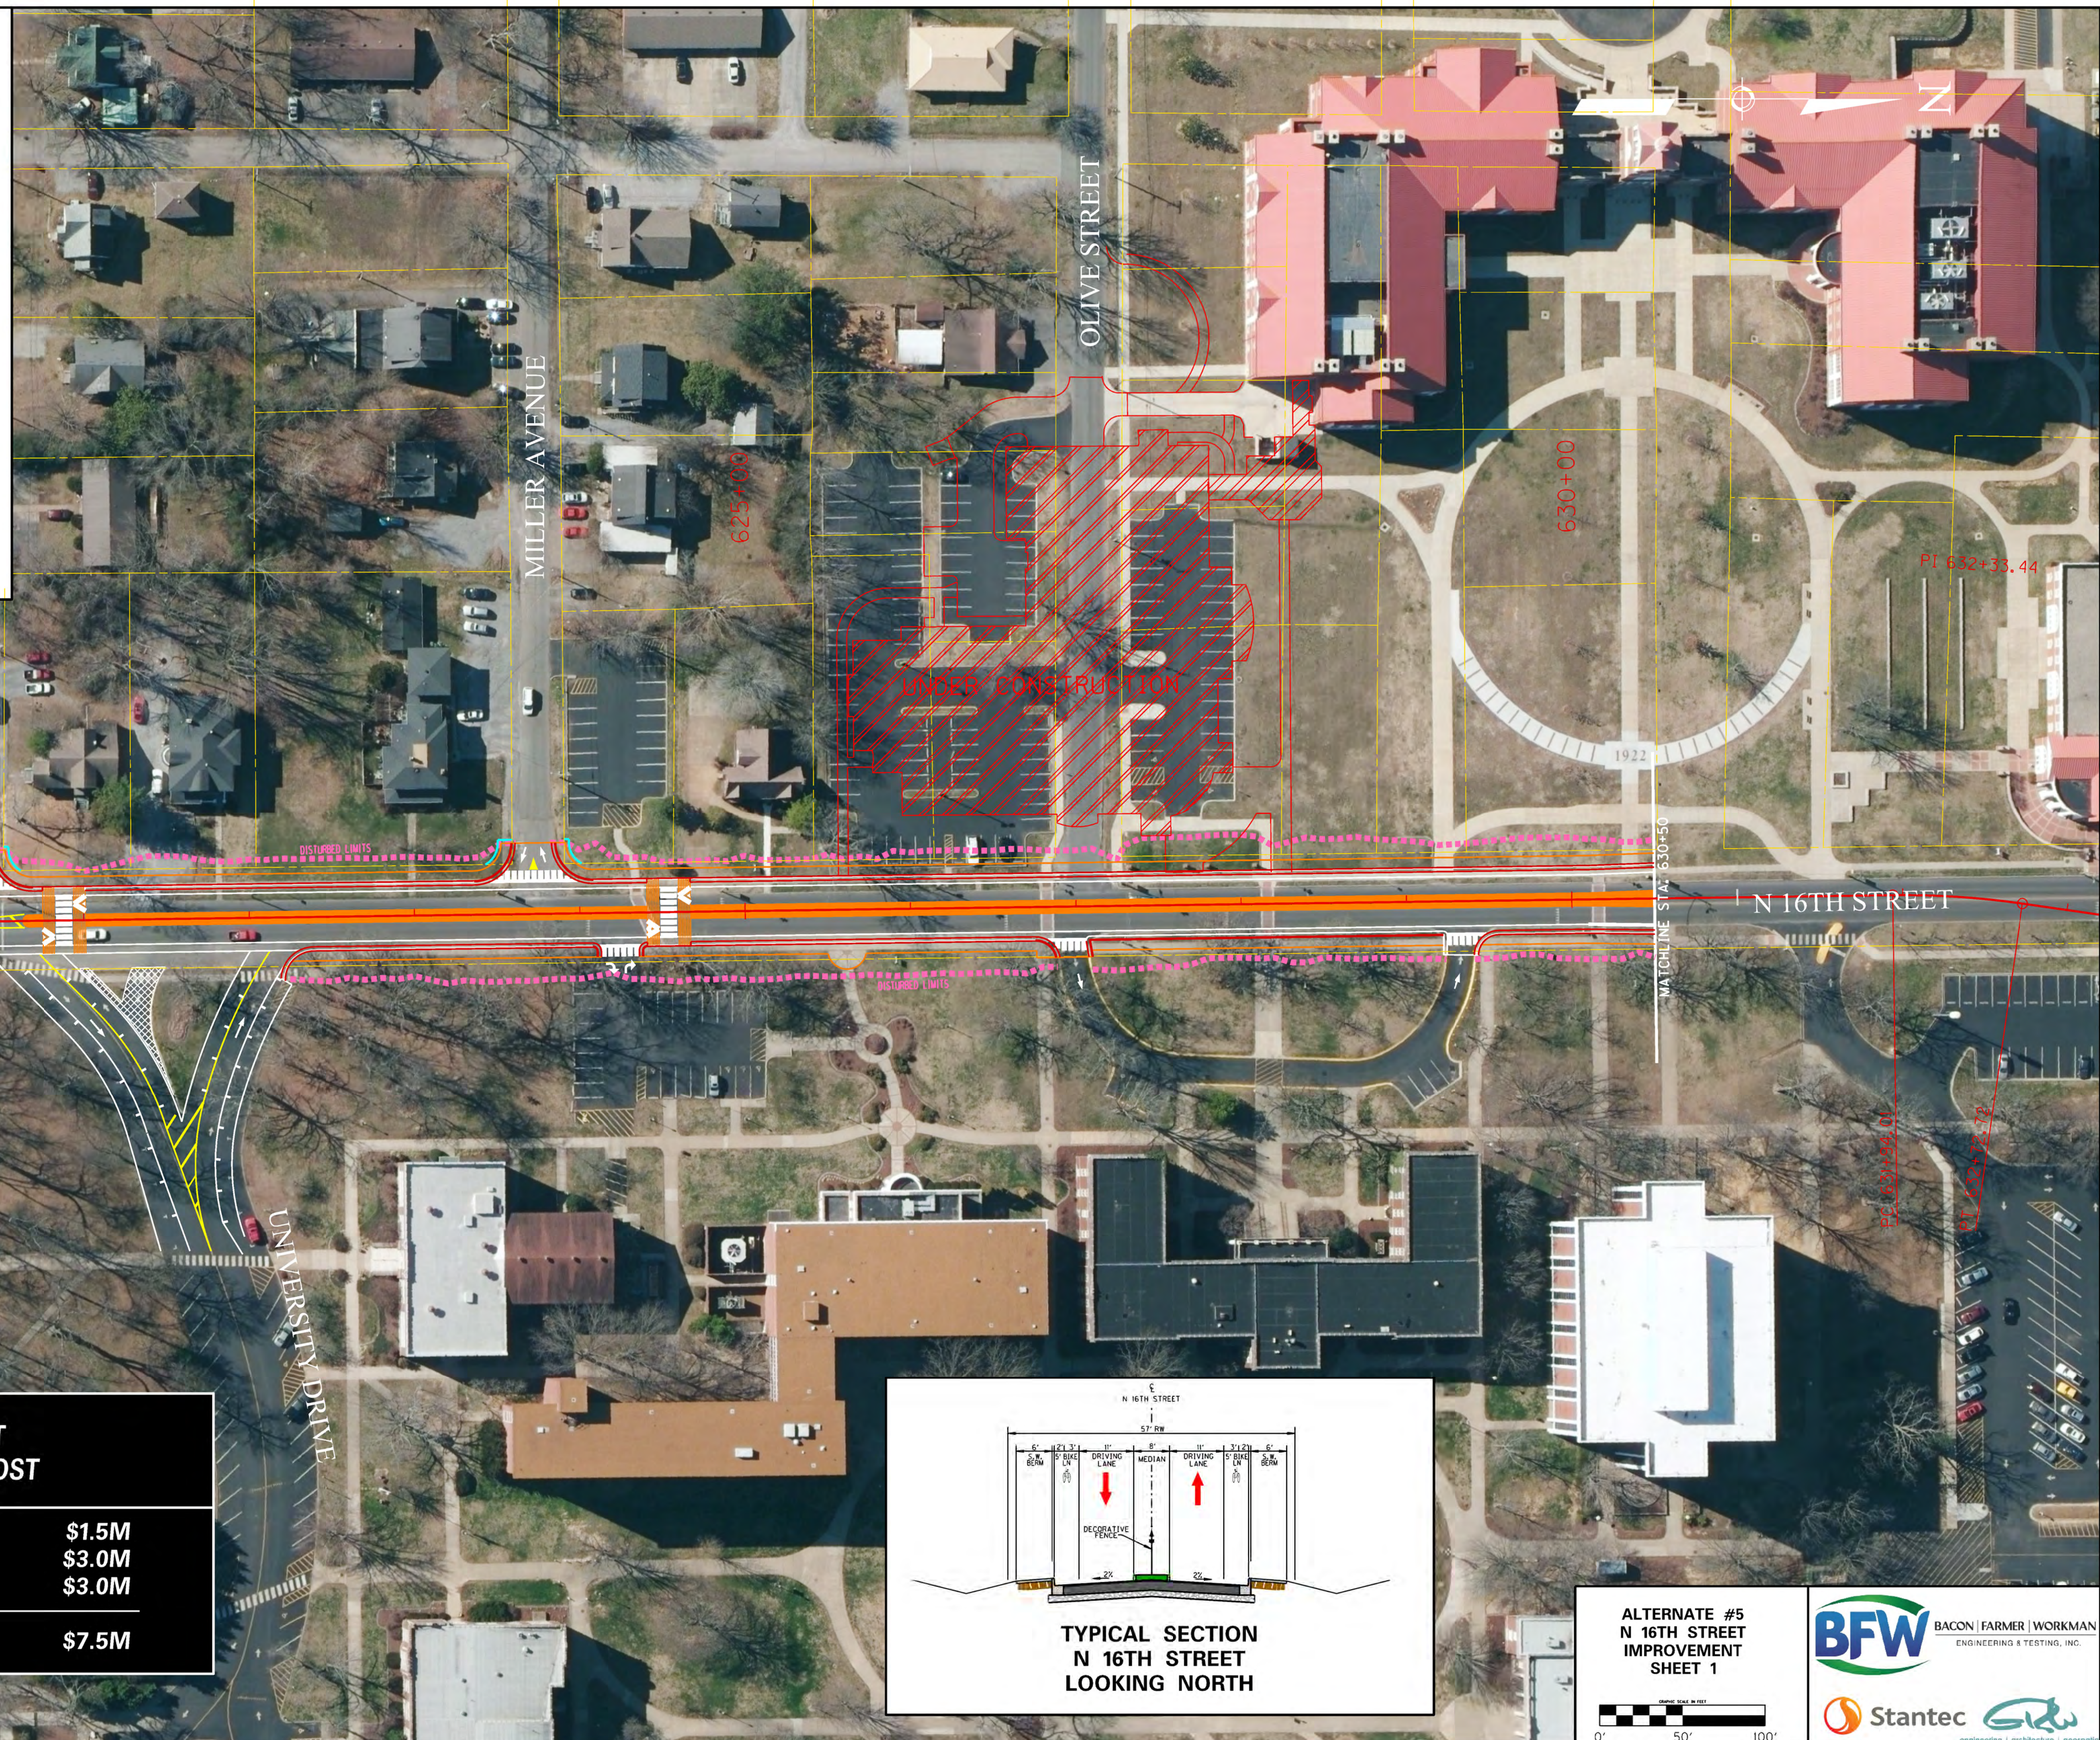

N 16TH STREET

57' RW

6' 15' 11' 8' 11' 15' 6'

SIDEWALK BIKE LANE DRIVING LANE MEDIAN DRIVING LANE BIKE LANE SIDEWALK

DECORATIVE FENCE

2' 2'

TYPICAL SECTION N 16TH STREET LOOKING NORTH

